

# Boston Gift Show

March 27 - 30, 2011


Boston Convention & Exhibition Center

Boston, MA

Hall C

Inventory as of 10/27/2009

Dimension	Size	Qty	SqFt
10'x10'	100	738	73,800
10'x15'	150	40	6,000
<b>Totals:</b>		<b>778</b>	<b>79,800</b>



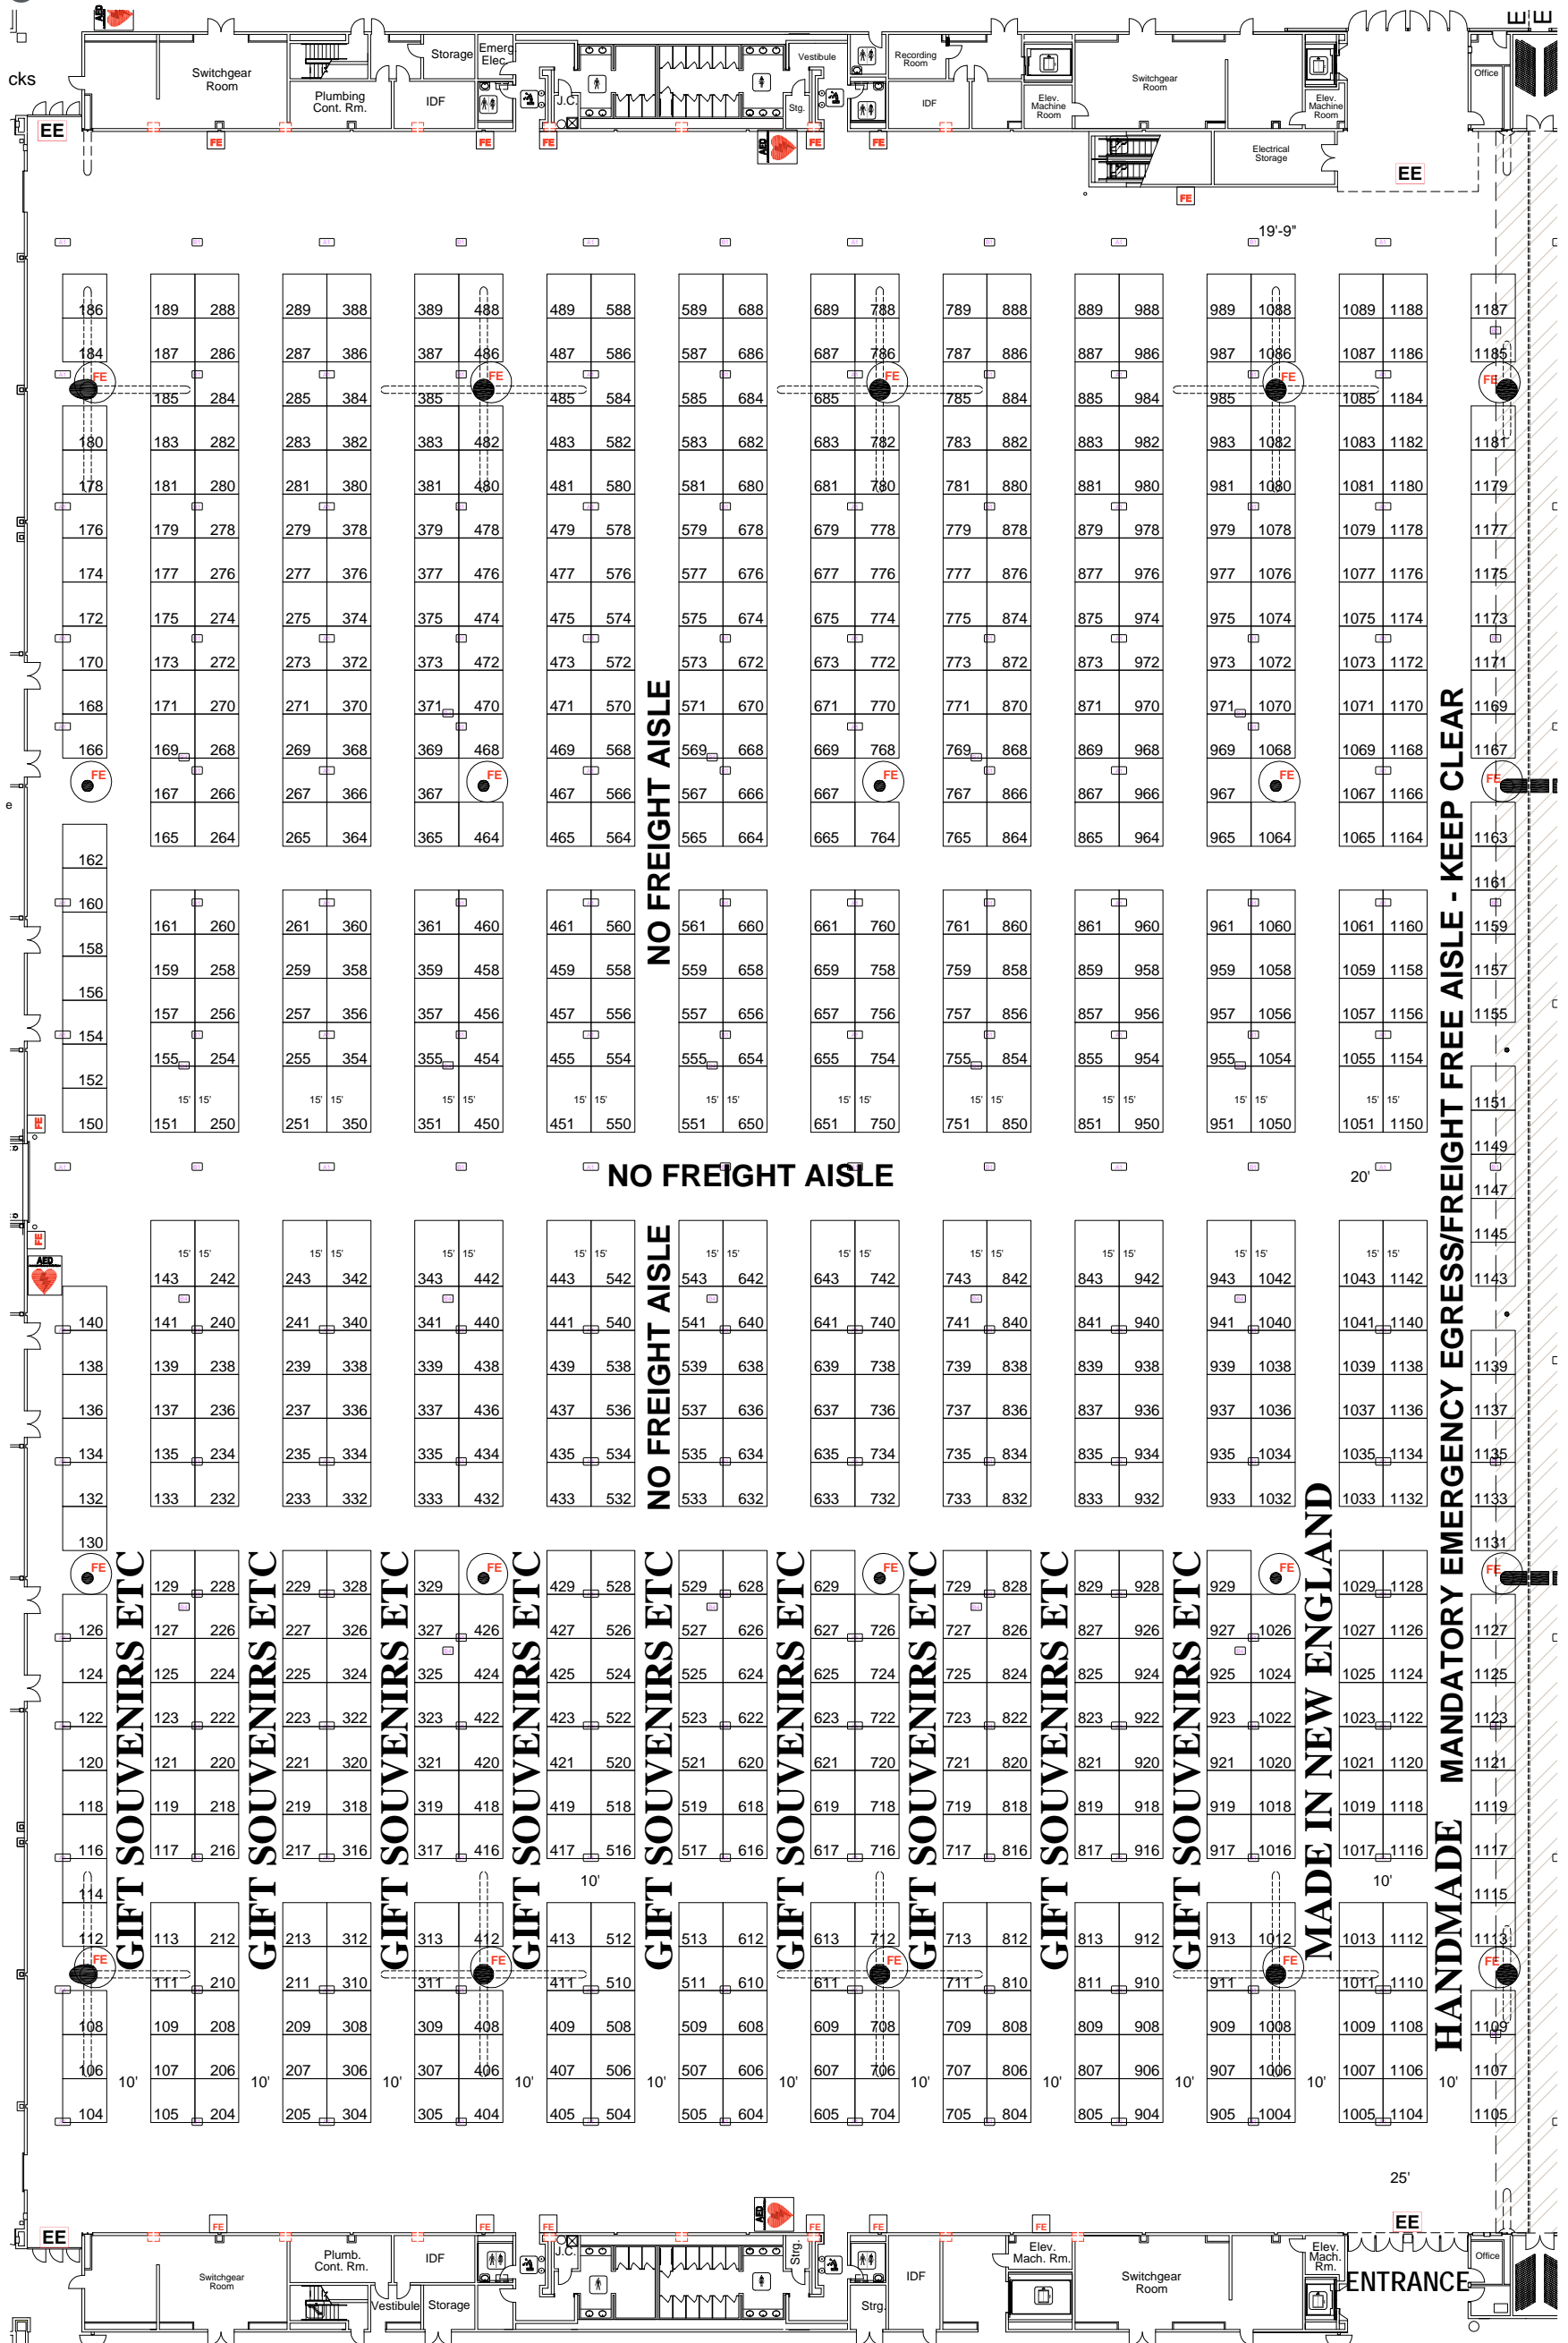


\*This floor plan is subject to fire marshal approval.



14701 Industry Circle  
La Mirada, CA 90638  
Phone: 714.735.3187  
Fax: 714.228.0292

Account Executive: Elizabeth Sottile  
Revision Date: 10.27.09  
Rev. # 03  
Drawn By: Bill Williams  
Scale: Fit to page

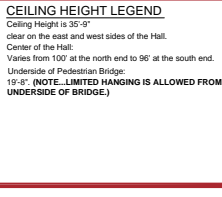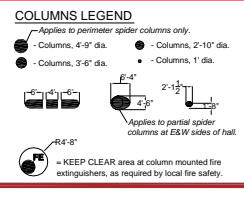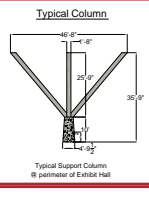

LEGEND	
	DEFIBRILLATOR
	COLUMN WALL MOUNTED FIRE EXTINGUISHERS APPROX. 10' TO TOP BASED ON A NON-COMPETED FLOOR
	MEN'S ROOM
	ELEVATOR

Disclaimer: Every effort has been made to ensure the accuracy of all information contained on this floor plan. However, no warranties, either expressed or implied, are made with respect to this floor plan. If the location of building columns, utilities or other architectural components of the facility is a consideration in the construction or usage of an exhibit, it is the sole responsibility of the exhibitor to physically inspect the facility to verify all dimensions and locations.